



2 Tagetage
1 : 100

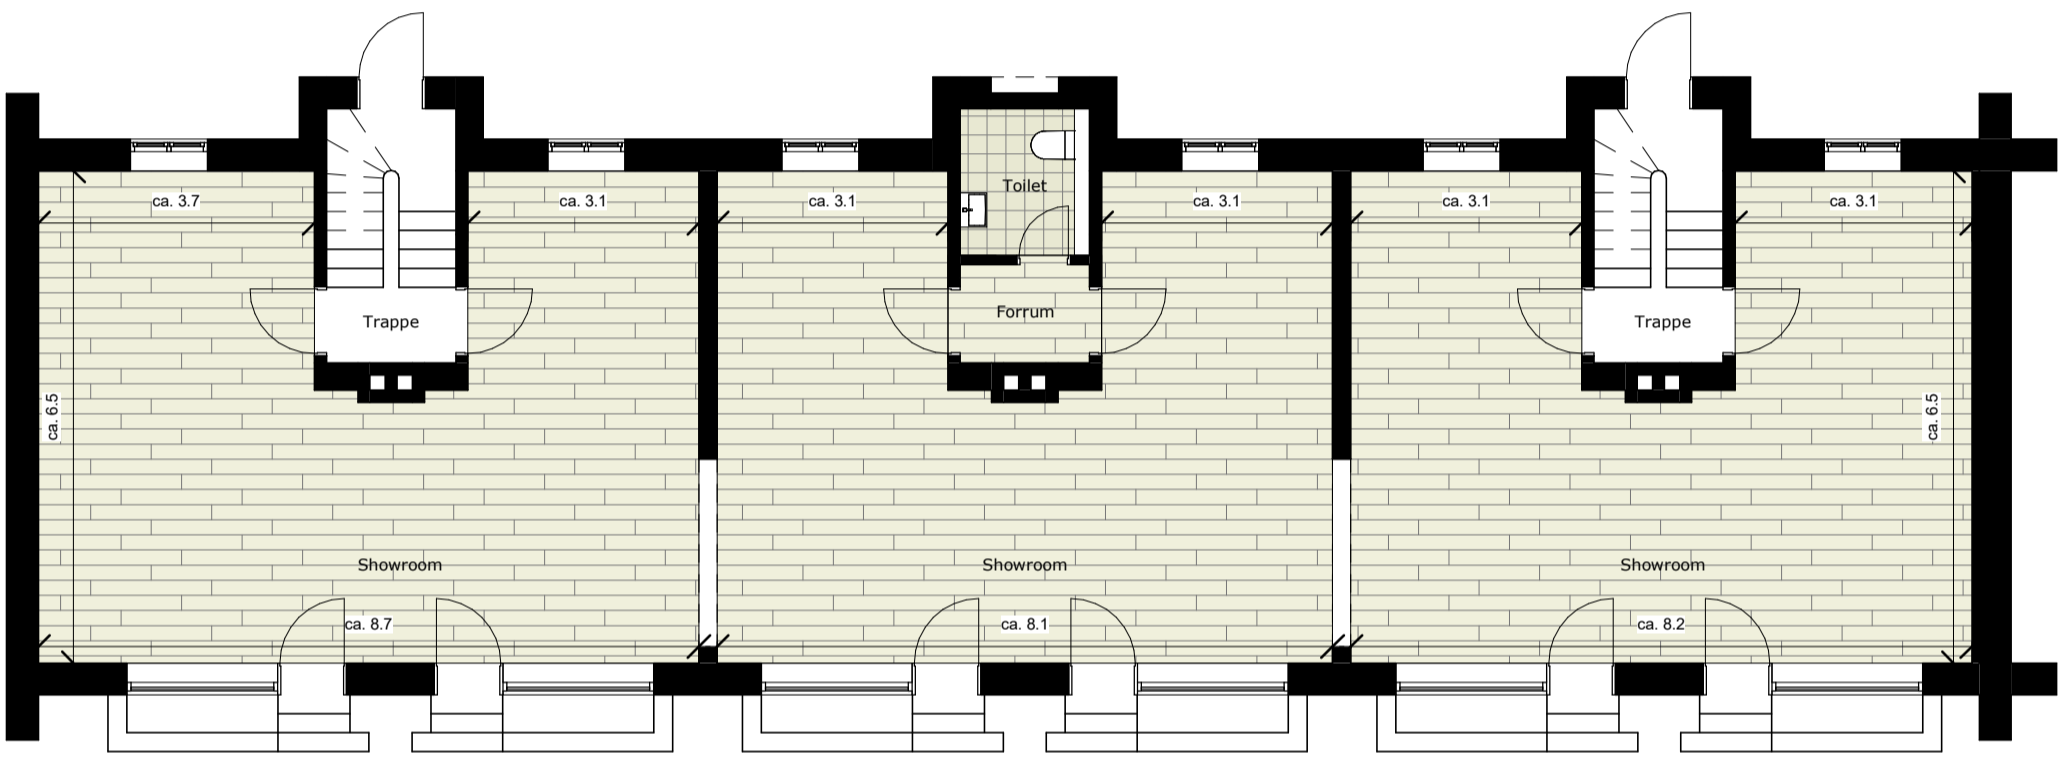

1 Stueetage
1 : 100

nr. 7a

nr. 7b

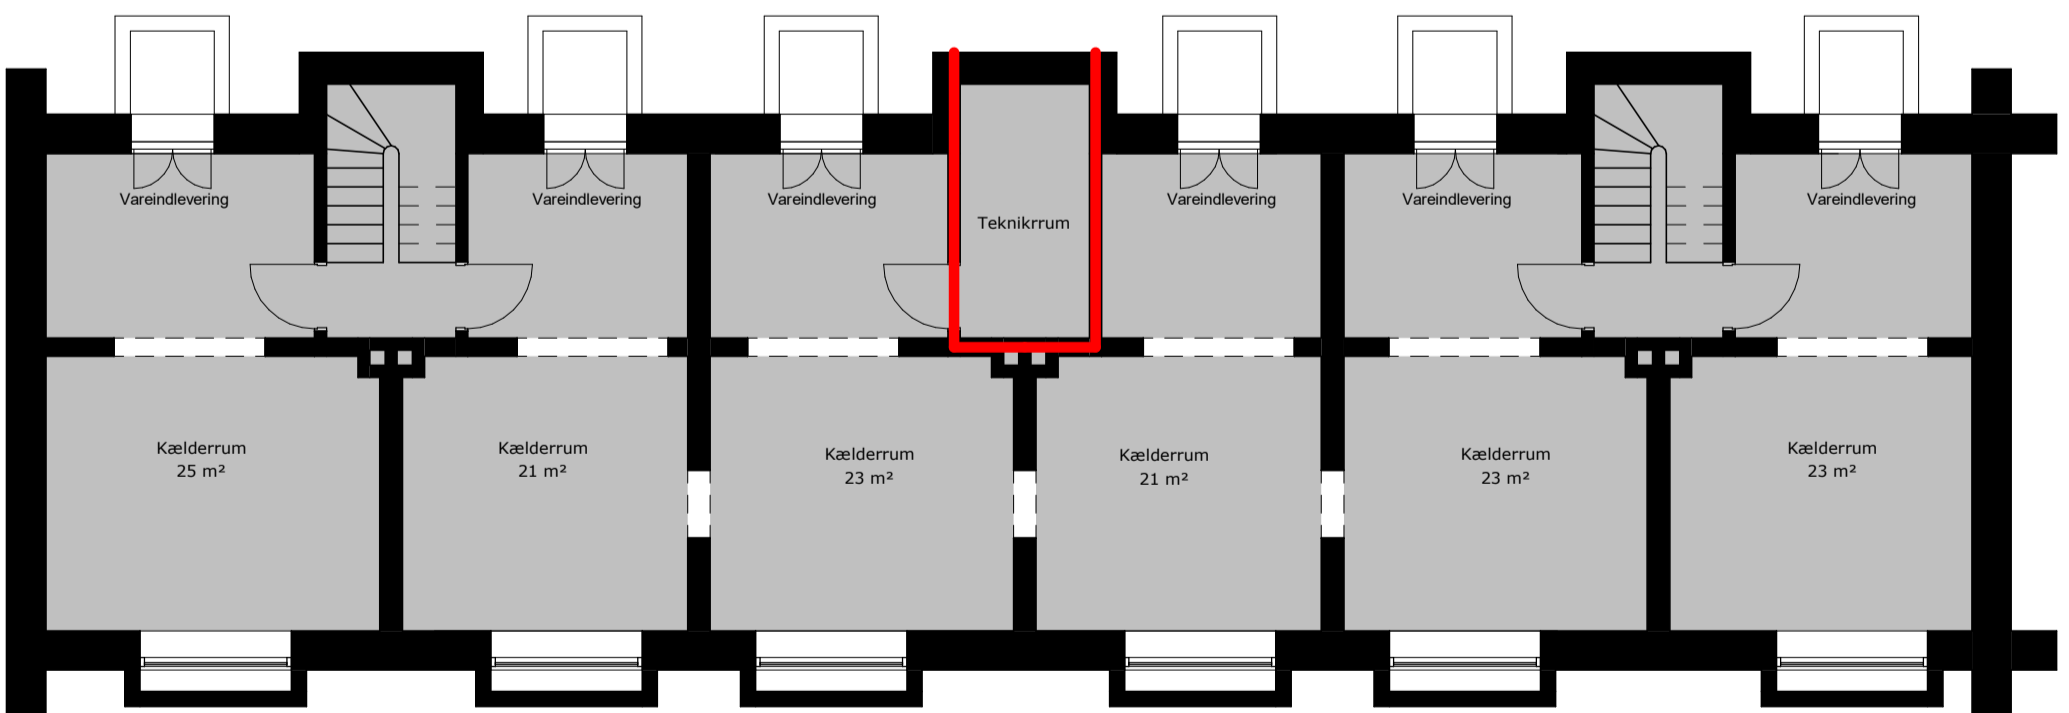

0 Kælderetage
1 : 100